


F.A.I. RTE.	SECTION	COUNTY	TOTAL SHEETS	SHEET NO.
64	*	WHITE	77	70
STA. TO STA.				
FED. ROAD DIST. NO. ILLINOIS FED. AID PROJECT				
10-7 BRIDGE DECK REPAIRS FY 2006 CONTRACT NO. 94601				

DATE	BY	SURVEYED	PL'ED	DATE	AREAS	CHECKED
FINAL						
SURVEY						
NOTE BOOK						
NO.						

DATE	BY	SURVEYED	PL'ED	DATE	AREAS	CHECKED
ORIGINAL						
SURVEY						
NOTE BOOK						
NO.						

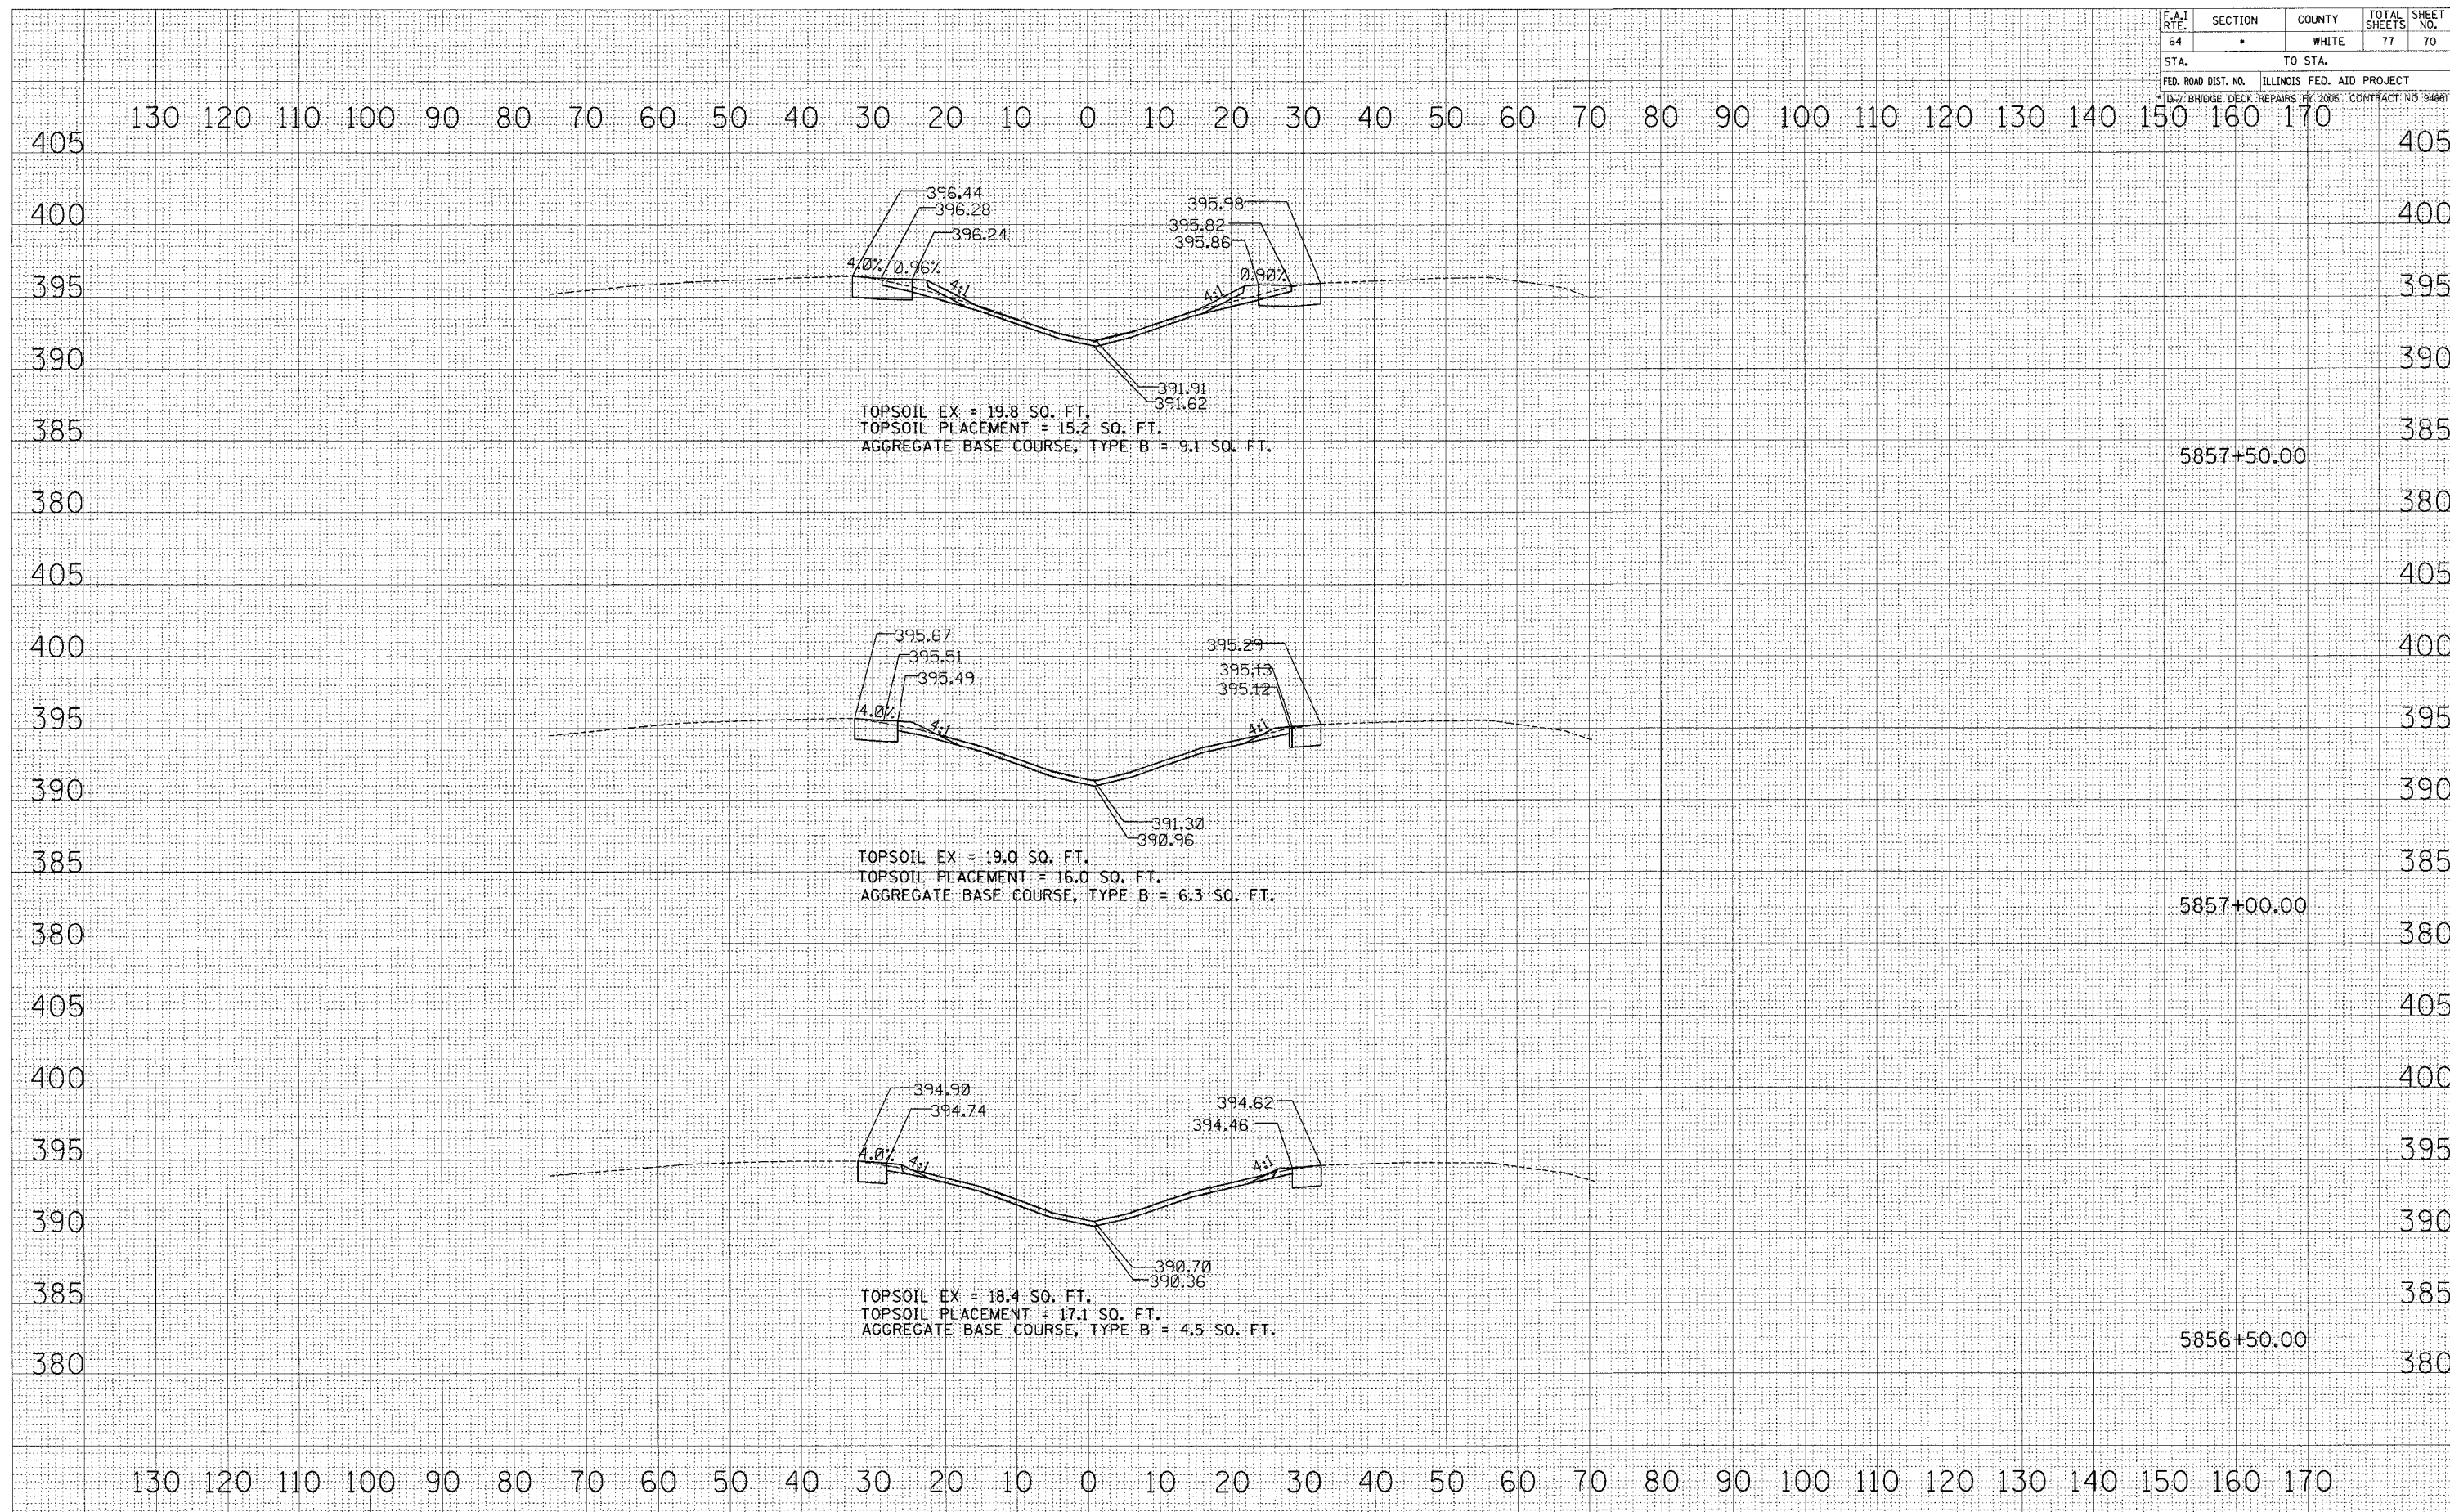

STATION 5856+50 TO STATION 5857+50